
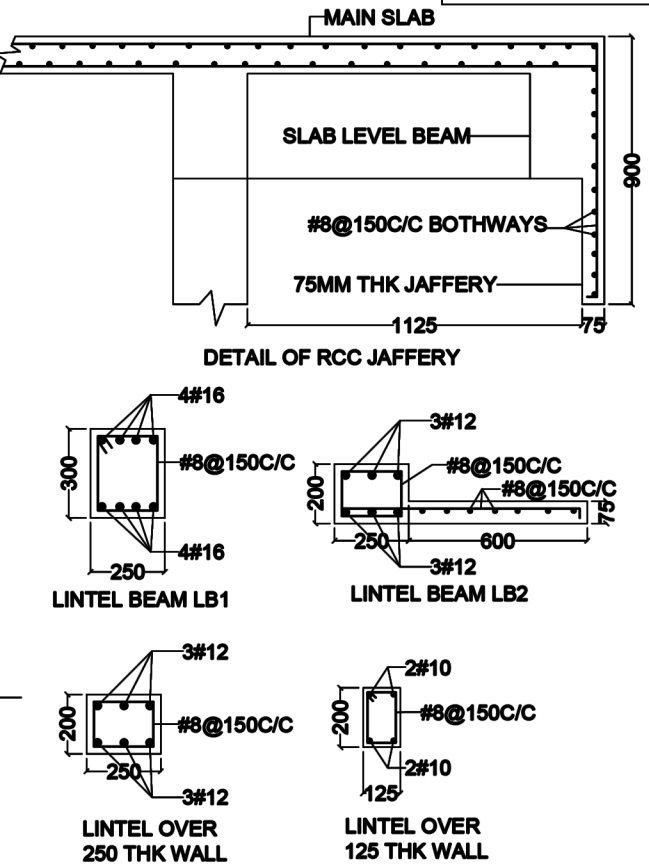


OPTCL TRANSIT HOUSE
(GRID STANDARDIZATION)

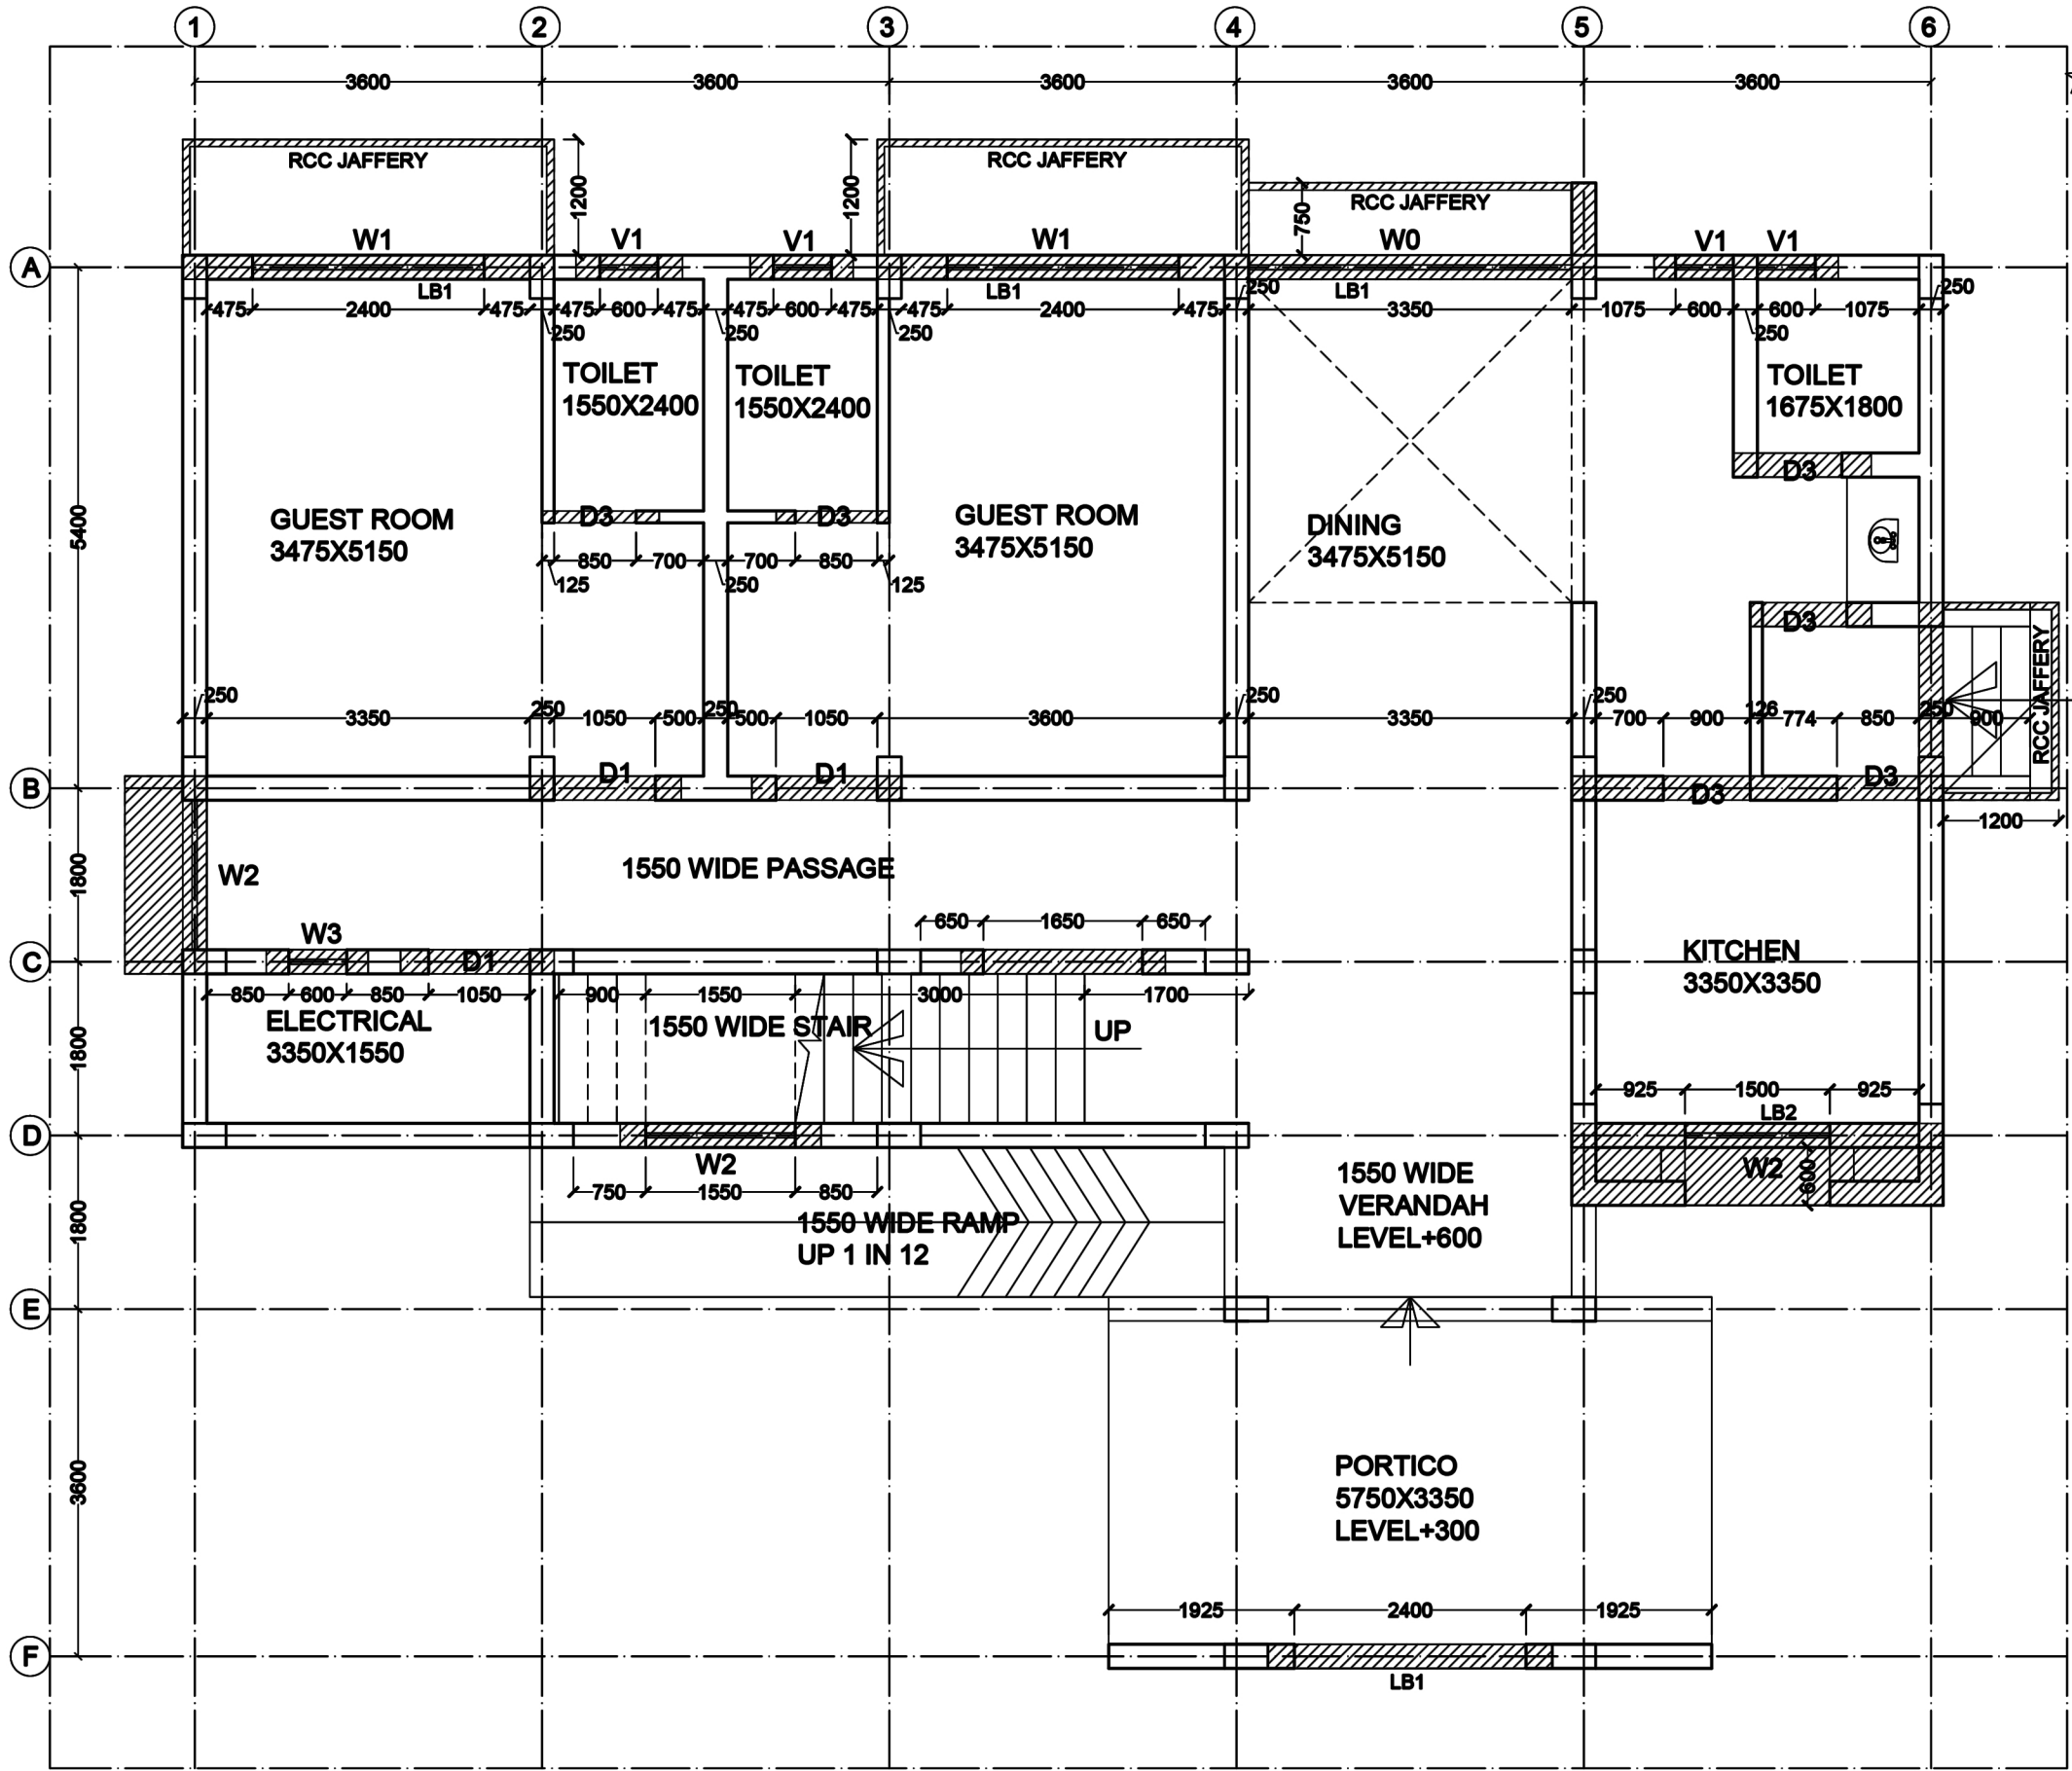

SCHEDULE OF OPENINGS			
D0	1400X2400	DOOR	
D1	1050X2400	DOOR	
D2	900X2400	DOOR	
D3	850X2400	DOOR	
W0	3350X1650	WINDOW	
W1	2400X1650	WINDOW	
W2	1500X1650	WINDOW	
W3	600X1650	WINDOW	
V1	600X600	VENTILATOR	

CLIENT -
GOVERNMENT OF ODISHA

IMPLEMENTING AGENCY -
OPTCL, ODISHA

BUILDING TYPE / WORK -
TRANSIT HOUSE : (G + 2)

DRAWING TITLE -	DRAWING NUMBER -
GROUND FLOOR PLAN (LINTEL LEVEL)	ST-10

SCALE -	
DESIGNED BY -	
DATE -	

Architects -	
 SPACE ARCH ARCHITECTS-ENGINEER-PLANNER 205, JAYADEV VIHAR, BHUBANESWAR	 AR. D.K. PARIDA REGD NO. GA94/17280

GROUND FLOOR PLAN (LINTEL LEVEL)

14.03.2022
Professor
Civil Engineering Department
IGIT Sarang, Odisha