




COMMON TOILET PLAN (SERVICES)

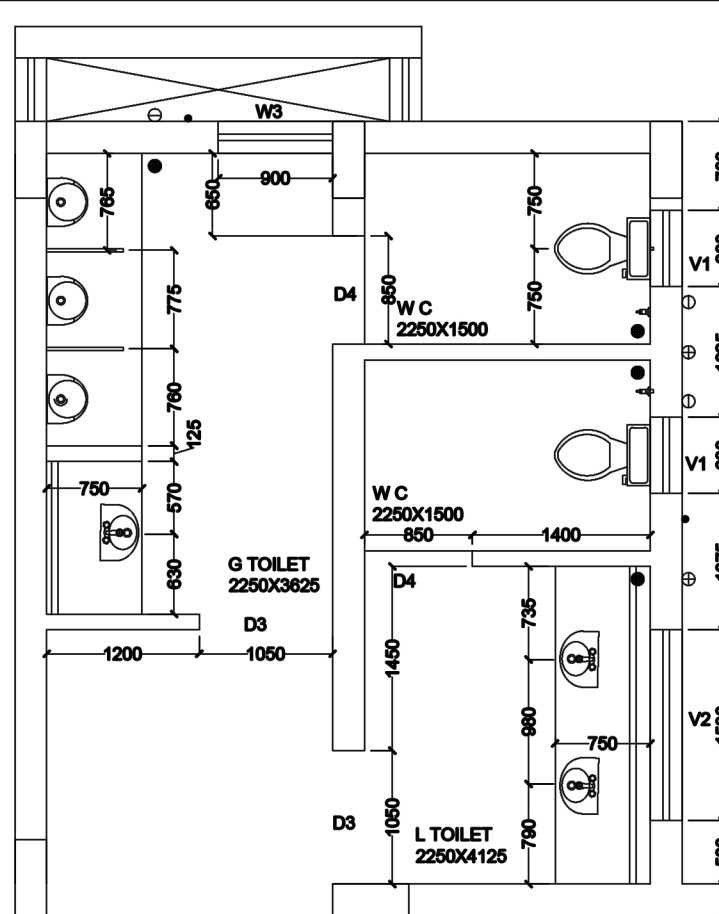


COMMON TOILET PLAN (WORKING)

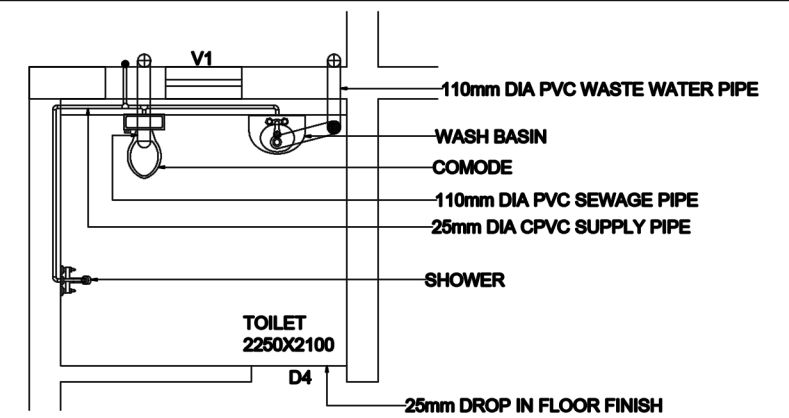


REST ROOM TOILET (SERVICES)

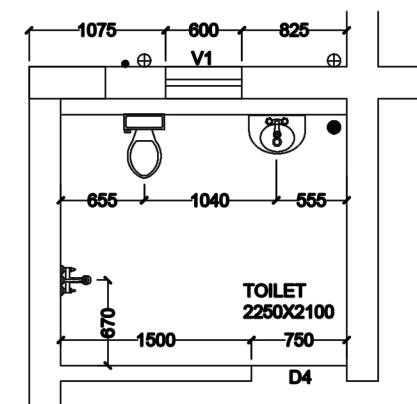


REST ROOM TOILET (WORKING)

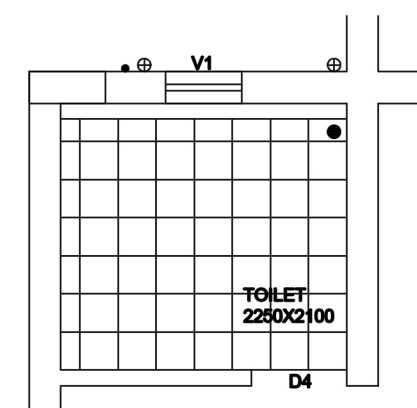

REST ROOM TOILET (FLOORING)

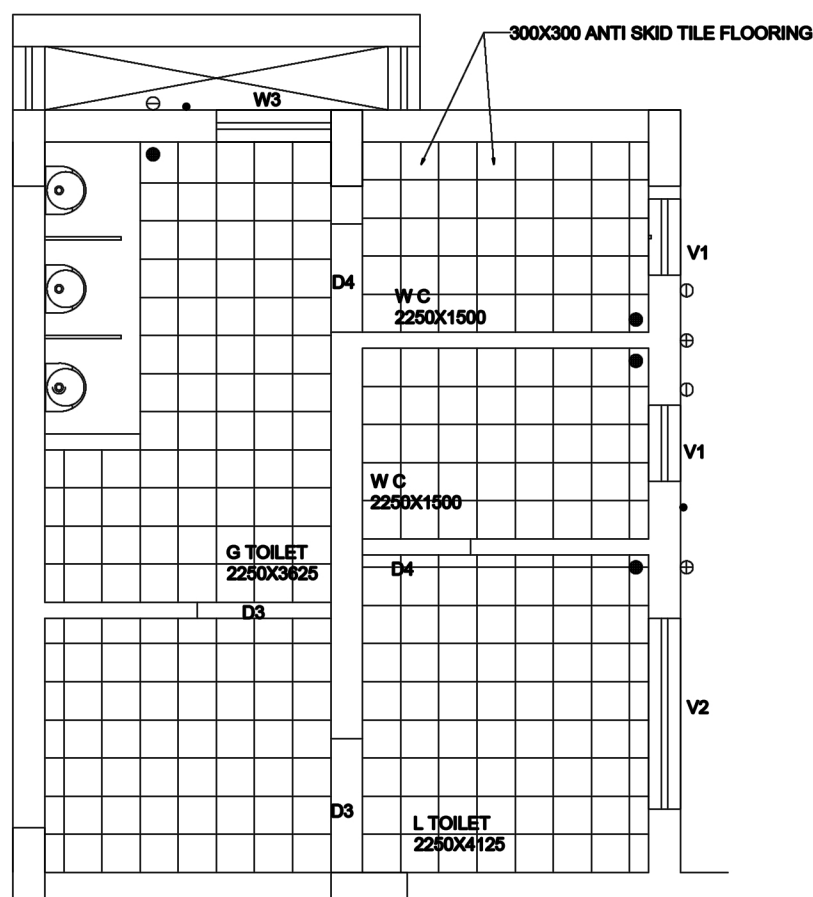

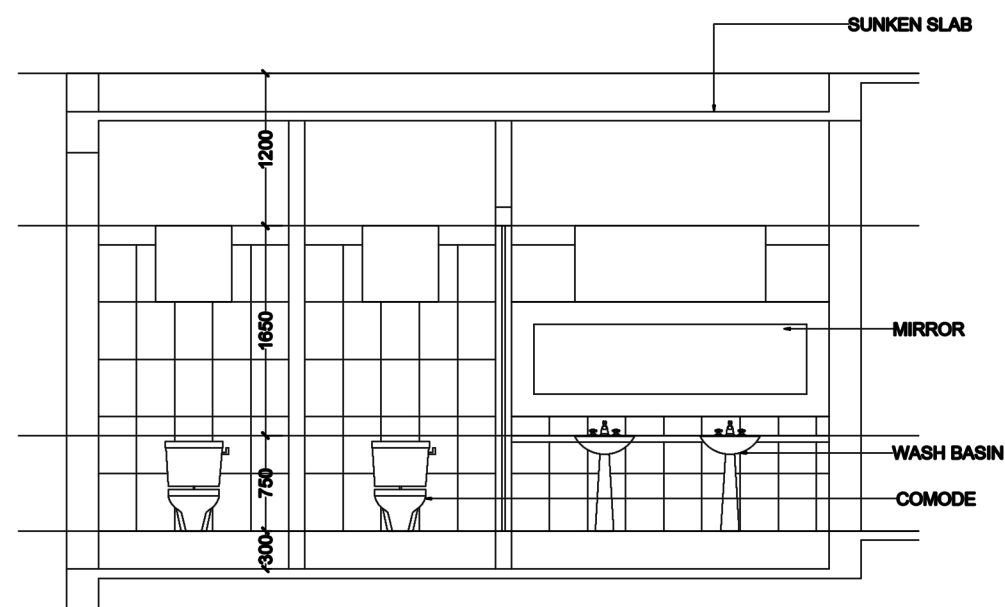

COMMON TOILET PLAN (WORKING)



SECTION ON 1-1

PROPOSED CONTROL ROOM FOR OPTCL (GRID STANDARDIZATION)

SCHEDULE OF OPENINGS		STATEMENT OF AREAS		NOTES	ARCHITECT	CONSULTANT	CONTENTS
D1	1800X2400 DOOR	GROUND FLOOR AREA	345 SQM	1. ONLY WRITTEN DIMENSIONS ARE TO FOLLOWED 2. ALL DIMENSIONS ARE IN MILLIMETRE UNLESS OTHERWISE SPECIFIED. 3. DOUBTS AND DESCRIPANCIES SHOULD BE CLARIFIED FROM THIS OFFICE BEFORE IMPLEMENTATION 4. COPY RIGHTS RESERVED	 D.K.PARIDA REGD NO. CA/94/17280	 ARCHITECTS/ENGINEER-PLANNER 205, JAYADEV VIHAR, BHUBANESWAR	DETAIL OF TOILET
D2	1200X2400 DOOR	FIRST FLOOR AREA	324 SQM				SCALE NTS
D3	1050X2400 WINDOW	TOTAL	669 SQM				SHEET NO. DETAIL -01
D4	850X2400 DOOR						DATE 15 12 2022
W1	1800X1850 WINDOW						
W2	1200X1850 WINDOW						
V1	800X800 VENTILATOR						
V2	1500X800 VENTILATOR						