


SECTION ON 4-4

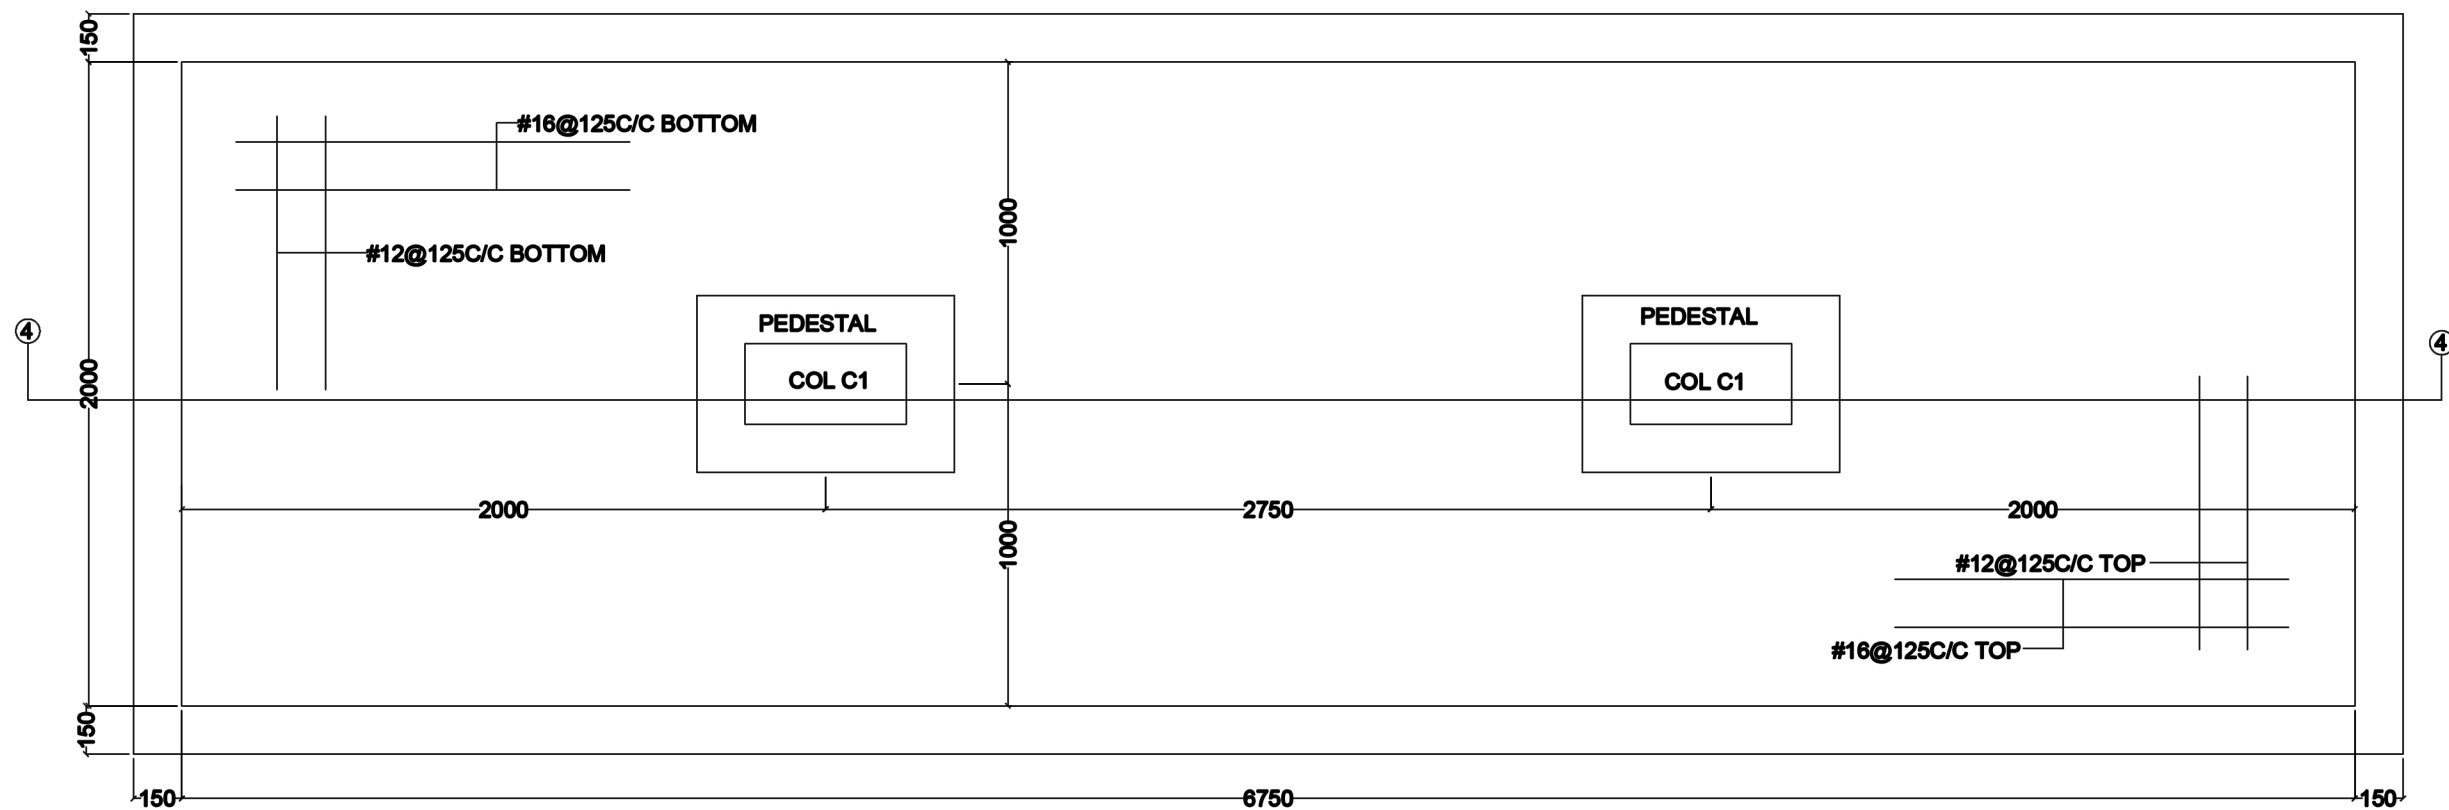


PLAN OF COMBINE FOOTING CF3

## PROPOSED CONTROL ROOM FOR OPTCL (GRID STANDARDIZATION)

14.03.2022  
Professor  
Civil Engineering Department  
IGIT Sarang, Odisha

STATEMENT OF AREAS	
GROUND FLOOR AREA	345 SQM
FIRST FLOOR AREA	324 SQM
TOTAL	669 SQM

NOTES	
1.	ONLY WRITTEN DIMENSIONS ARE TO FOLLOWED
2.	ALL DIMENSIONS ARE IN MILLIMETRE UNLESS OTHERWISE SPECIFIED.
3.	DOUBTS AND DESCRIPANCIES SHOULD BE CLARIFIED FROM THIS OFFICE BEFORE IMPLEMENTATION
4.	COPY RIGHTS RESERVED

ARCHITECT
 D.K.PARIDA REGD NO. CA/94/17280

CONSULTANT
 <b>SPACE ARCH</b> ARCHITECTS/ENGINEER-PLANNER 205, JAYADEV VIHAR, BHUBANESWAR

CONTENTS	
DETAIL OF FOOTING	
SCALE	NTS
SHEET NO.	ST-05
DATE	15 12 2022